
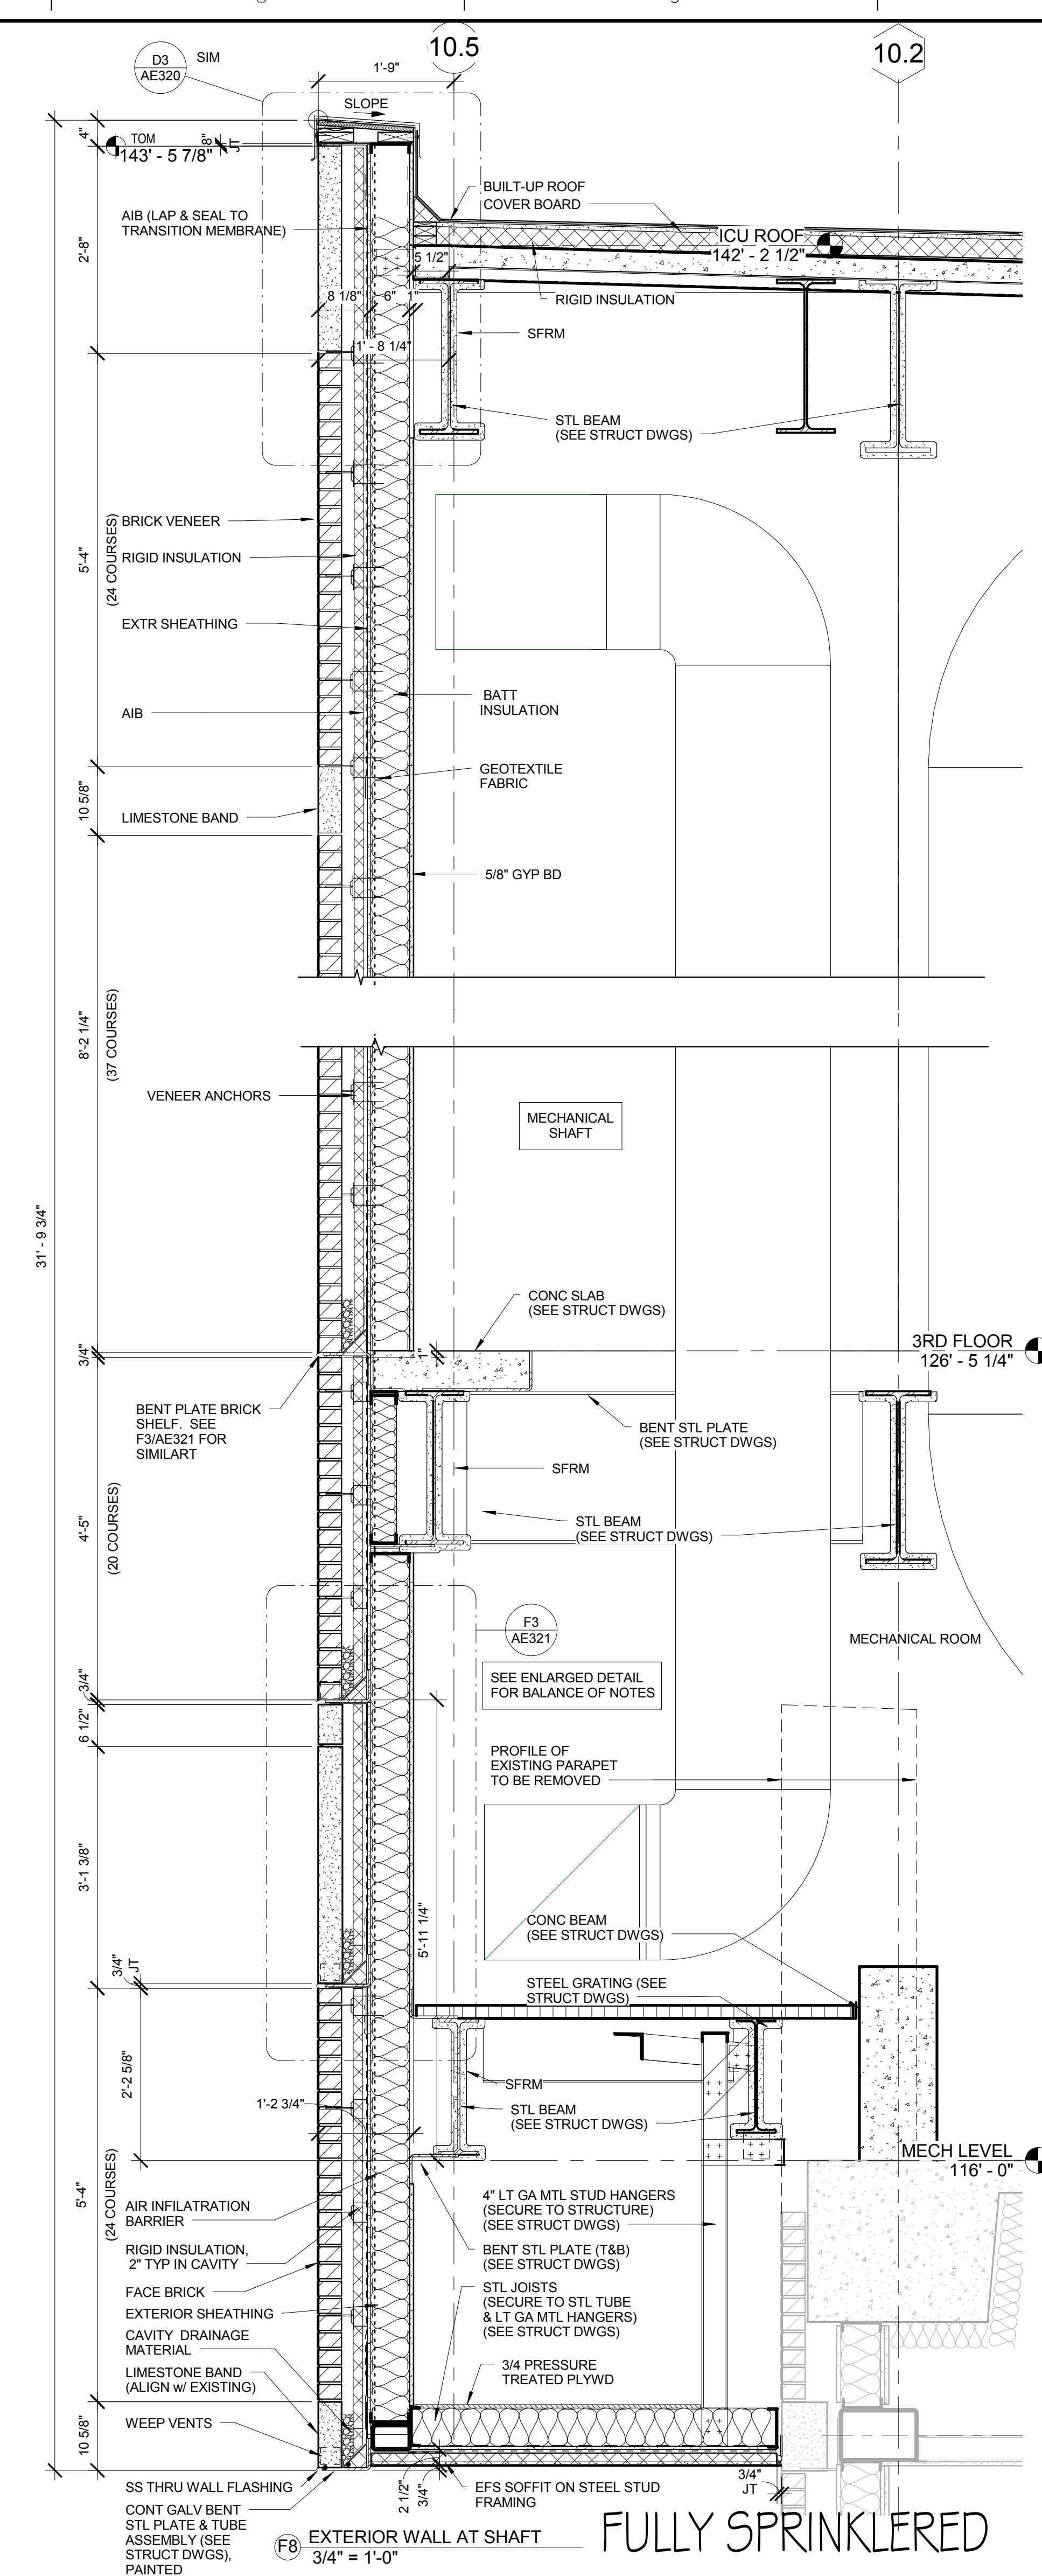
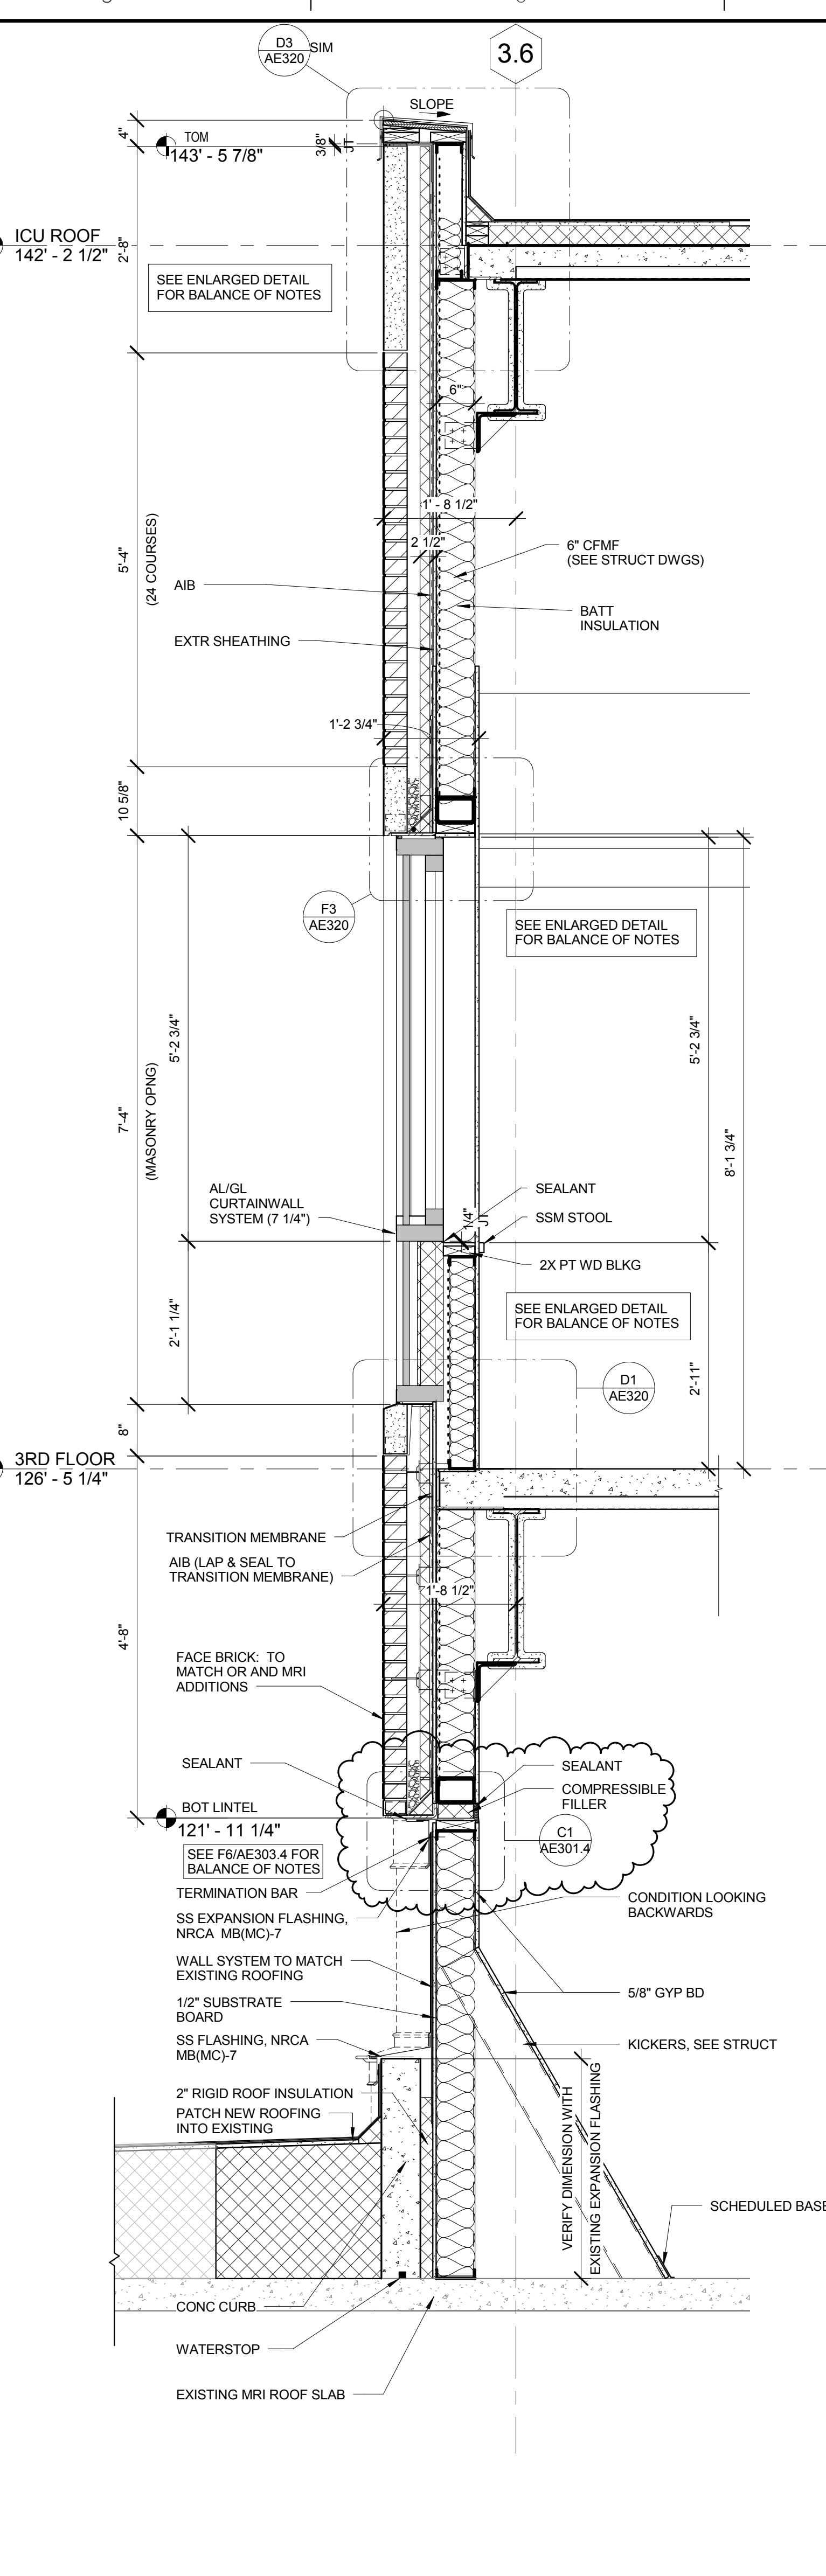
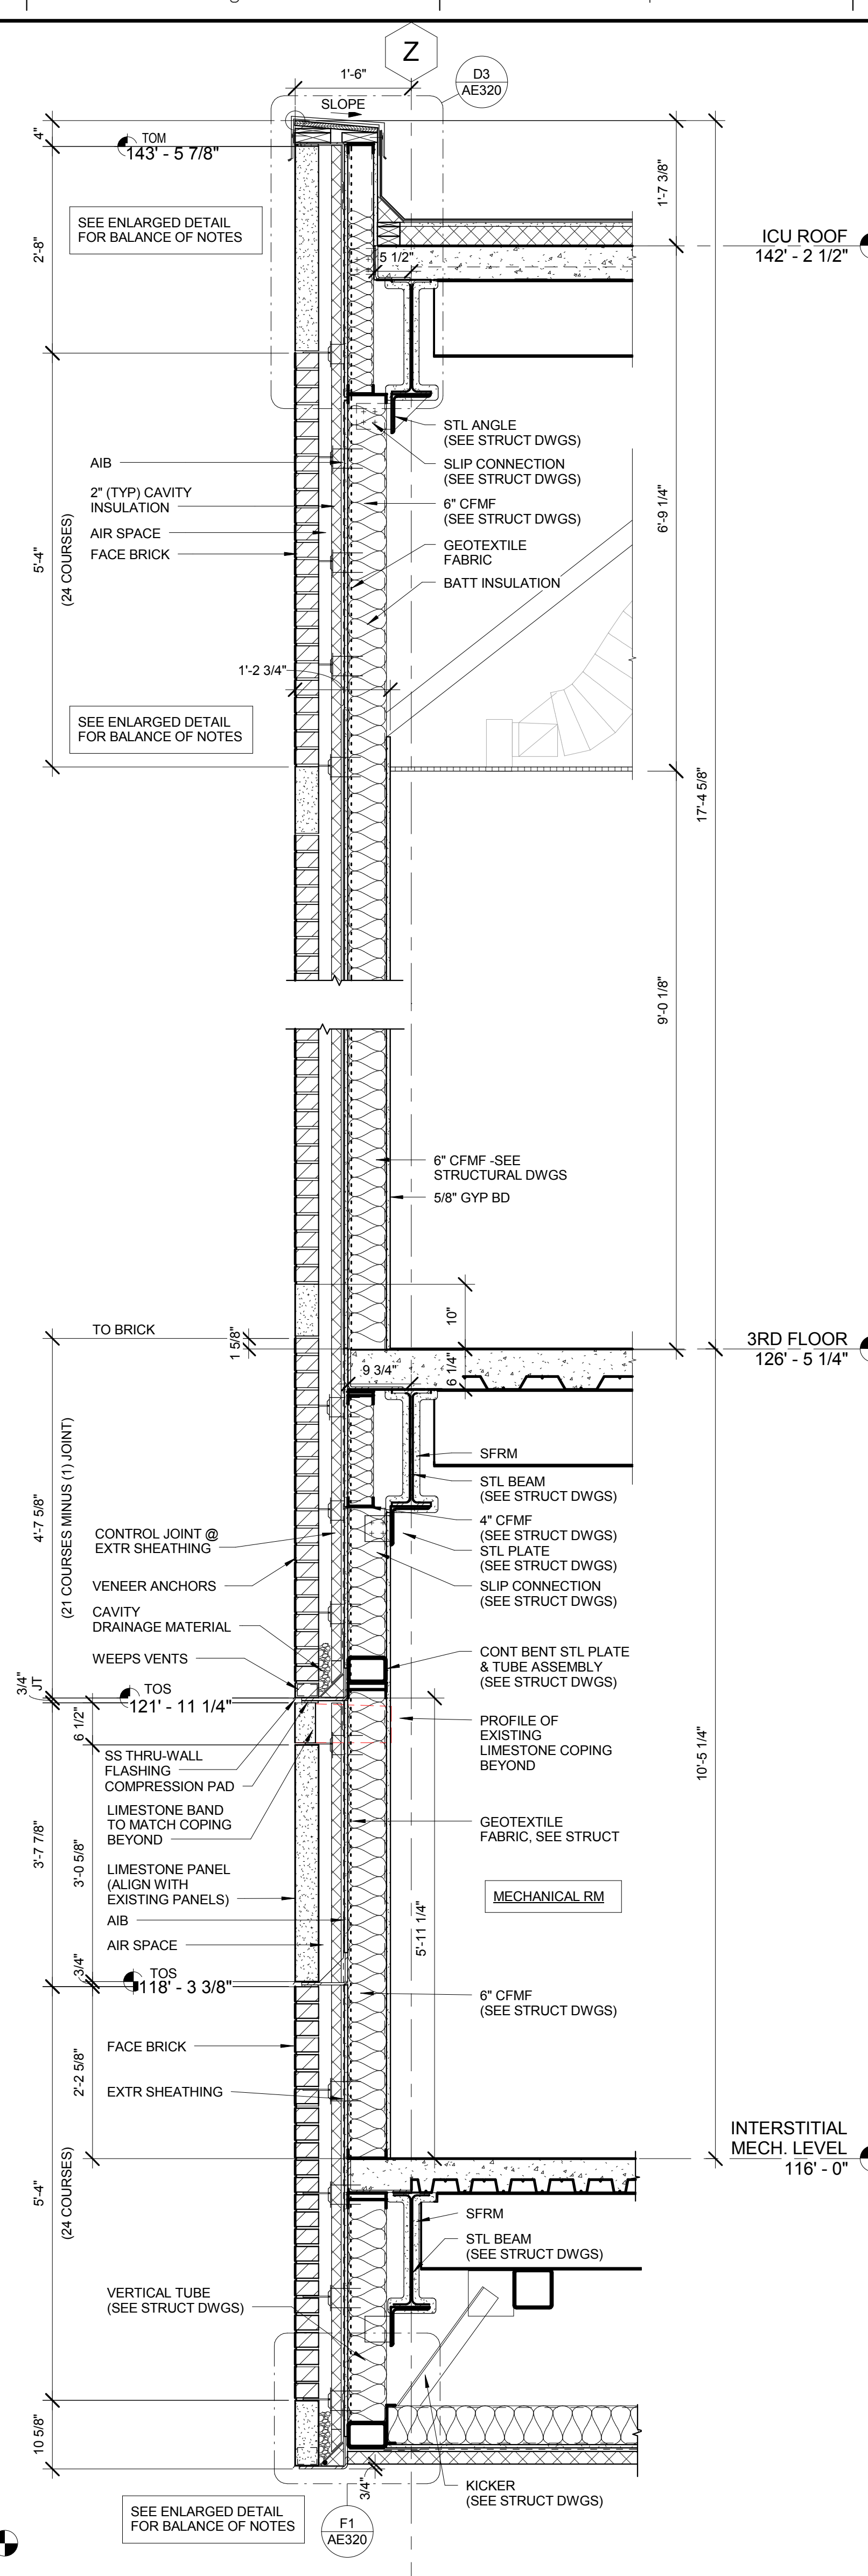


three inches = one foot
one and one half inches = one foot
one inch = one foot
three quarters inch = one foot
one half inch = one foot
three eighths inch = one foot
one quarter inch = one foot
one eighth inch = one foot

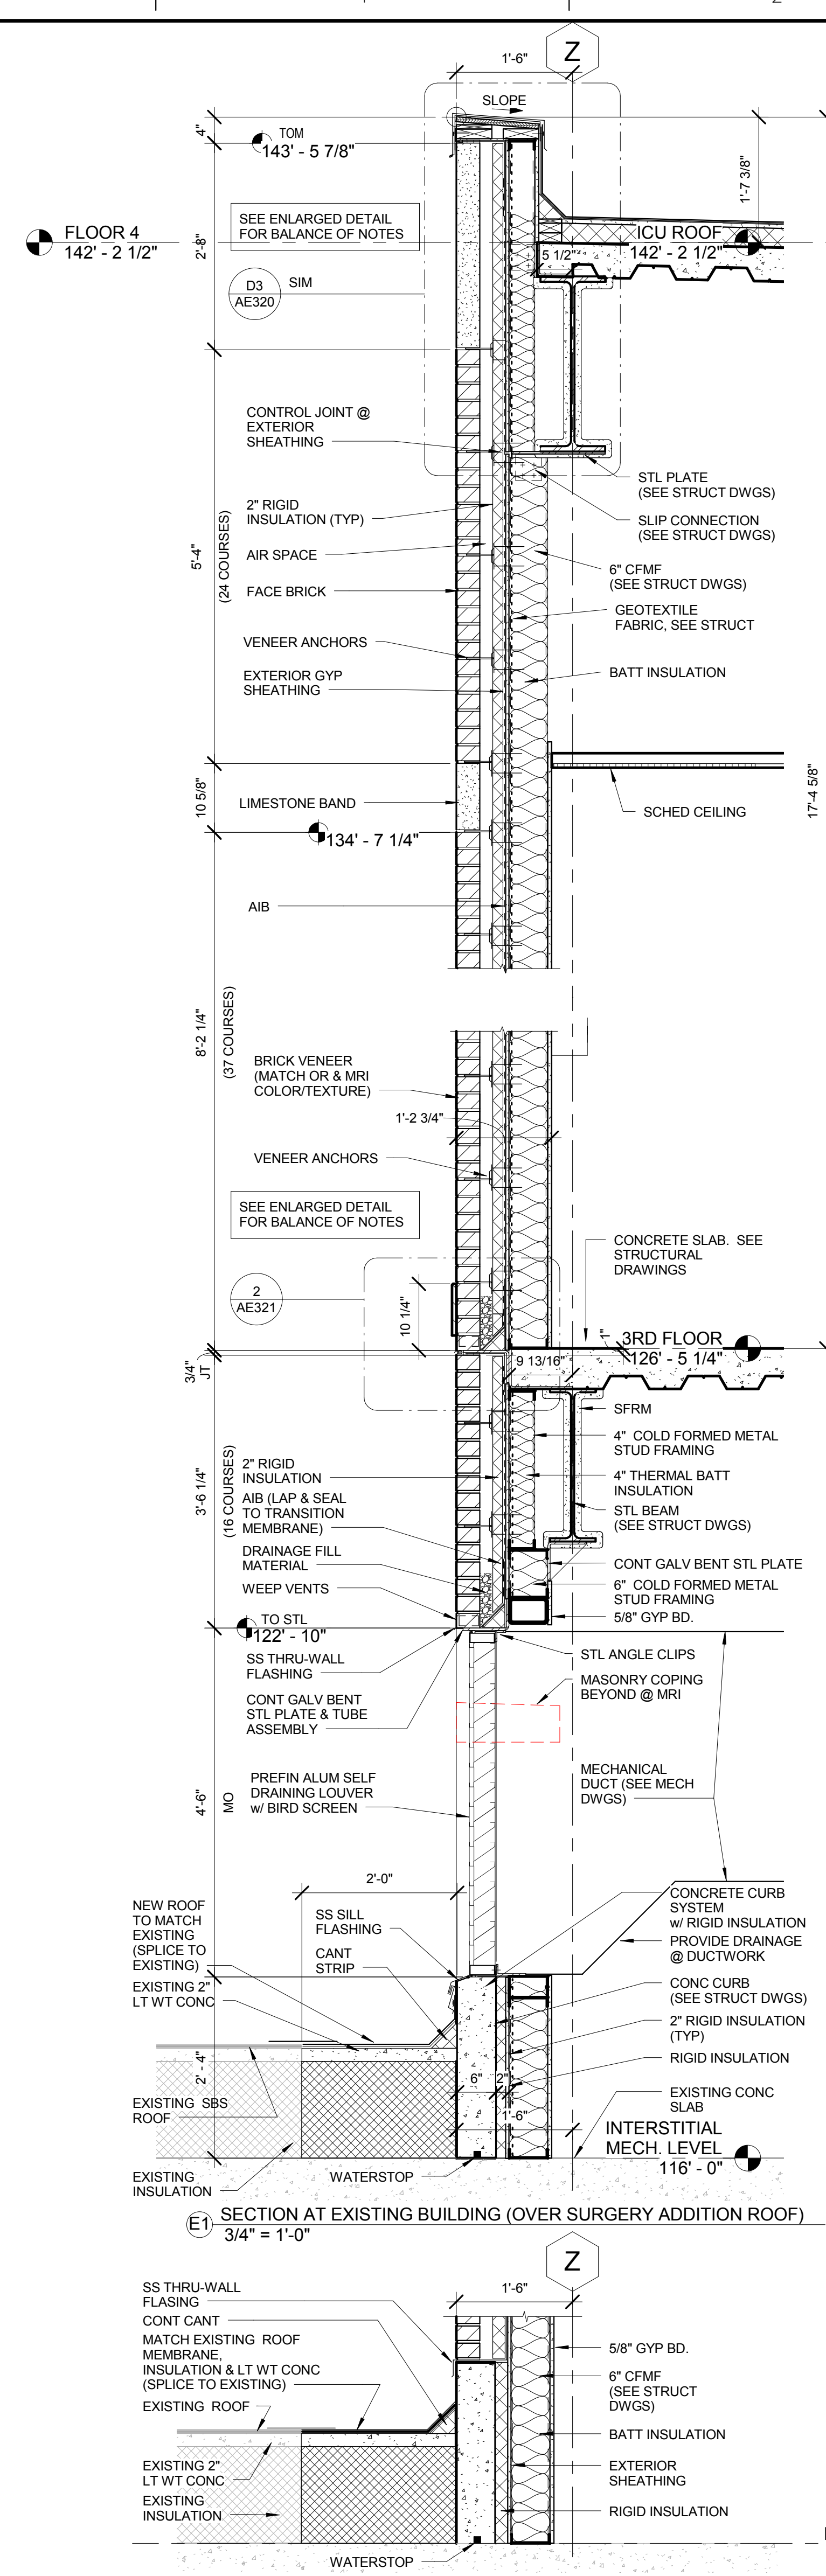

FULLY SPRINKLERED
CONSTRUCTION DOCUMENTS

<div>(F1) 3/4" = 1'-0"</div>			<div>(F2) 3/4" = 1'-0"</div>			<div>(F3) 3/4" = 1'-0"</div>			<div>(F4) 3/4" = 1'-0"</div>			<div>(F5) 3/4" = 1'-0"</div>					
			<div>CONSULTANTS:</div>						<div>ARCHITECT/ENGINEERS:</div>			<div>Drawing Title</div>					
			<div>STRUCTURAL ENGINEER: KPF CONSULTING ENGINEERS - ST. LOUIS 1630 DES PERES RD, SUITE 100 SAINT LOUIS, MO 63131</div>			<div>PLUMBING: 303RD ENGINEERING GROUP, LLC 1935 ARSENAL STREET ST. LOUIS, MO 63118</div>			<div>LIFE SAFETY/FIRE PROTECTION: CODE CONSULTANTS, INC. 2043 WOODLAND PARKWAY, SUITE 300 CHESTERFIELD, MO 63017</div>			<div>Project Number 589-330</div>					
			<div>MECHANICAL/ELECTRICAL: KJWW ENGINEERING CONSULTANTS - ST. LOUIS 1515 SUNNEN DRIVE, SUITE 104 ST. LOUIS, MO 63141</div>			<div>ESTIMATING: KIWAME BUILDING GROUP 1204 WASHINGTON AVE, SUITE 200 ST. LOUIS, MO 63103</div>			<div>ACOUSTICAL ENGINEERS: ACQUISITCONTROL, LLC 1709 WASHINGTON AVENUE, LOFT 300 ST. LOUIS, MO 63103</div>			<div>ENVIRONMENTAL CONSULTANTS, LLC 168 N MERAMEC, SUITE 400 ST. LOUIS, MISSOURI 63105 TEL 314 725 2027 FAX 314 725 2028 CHRISTNERENGINEERING.COM</div>			<div>Project Title INTENSIVE CARE UNIT</div>		
<div>1 No.</div>			<div>2/9/15 Date</div>			<div>Amendment #6</div>			<div>Revisions</div>			<div>Location HARRY S. TRUMAN VAMC</div>					
												<div>Date 9/4/14</div>					
												<div>Checked Checker</div>					
												<div>Drawn JR</div>					
												<div>Approved Approver</div>					
												<div>Dwg. 34 of 201</div>					
												<div>Office of Construction and Facilities Management</div>					
												<div>Department of Veterans Affairs</div>					